

HIGHGATE CONSTRUCTION
2 BLUEWATER ROAD
UNIT 108, BEDFORD, N.S.
INFO@HIGHGATECONSTRUCTION.CA
HOMESBYHIGHGATE.CA

LEGEND	
DW	DISHWASHER
AH	ATTIC HATCH
W/D	WASHER/DRYER
SD	SMOKE ALARM
CO	C02 DETECTOR
W.C.	WATER CLOSET
HWT	HOT WATER TANK
HRV	HEAT RECOVERY UNIT
BF	BAR FRIDGE

ADDRESS
LOT 63 CANOE CRESENT
HAMMONDS PLAINS N.S.


PROJECT
CC63

DRAWN BY
AT


ISSUE
03 DEC 2024

RE-ISSUE
12 AUG 2025

DESCRIPTION
MAIN LEVEL FLOOR PLAN

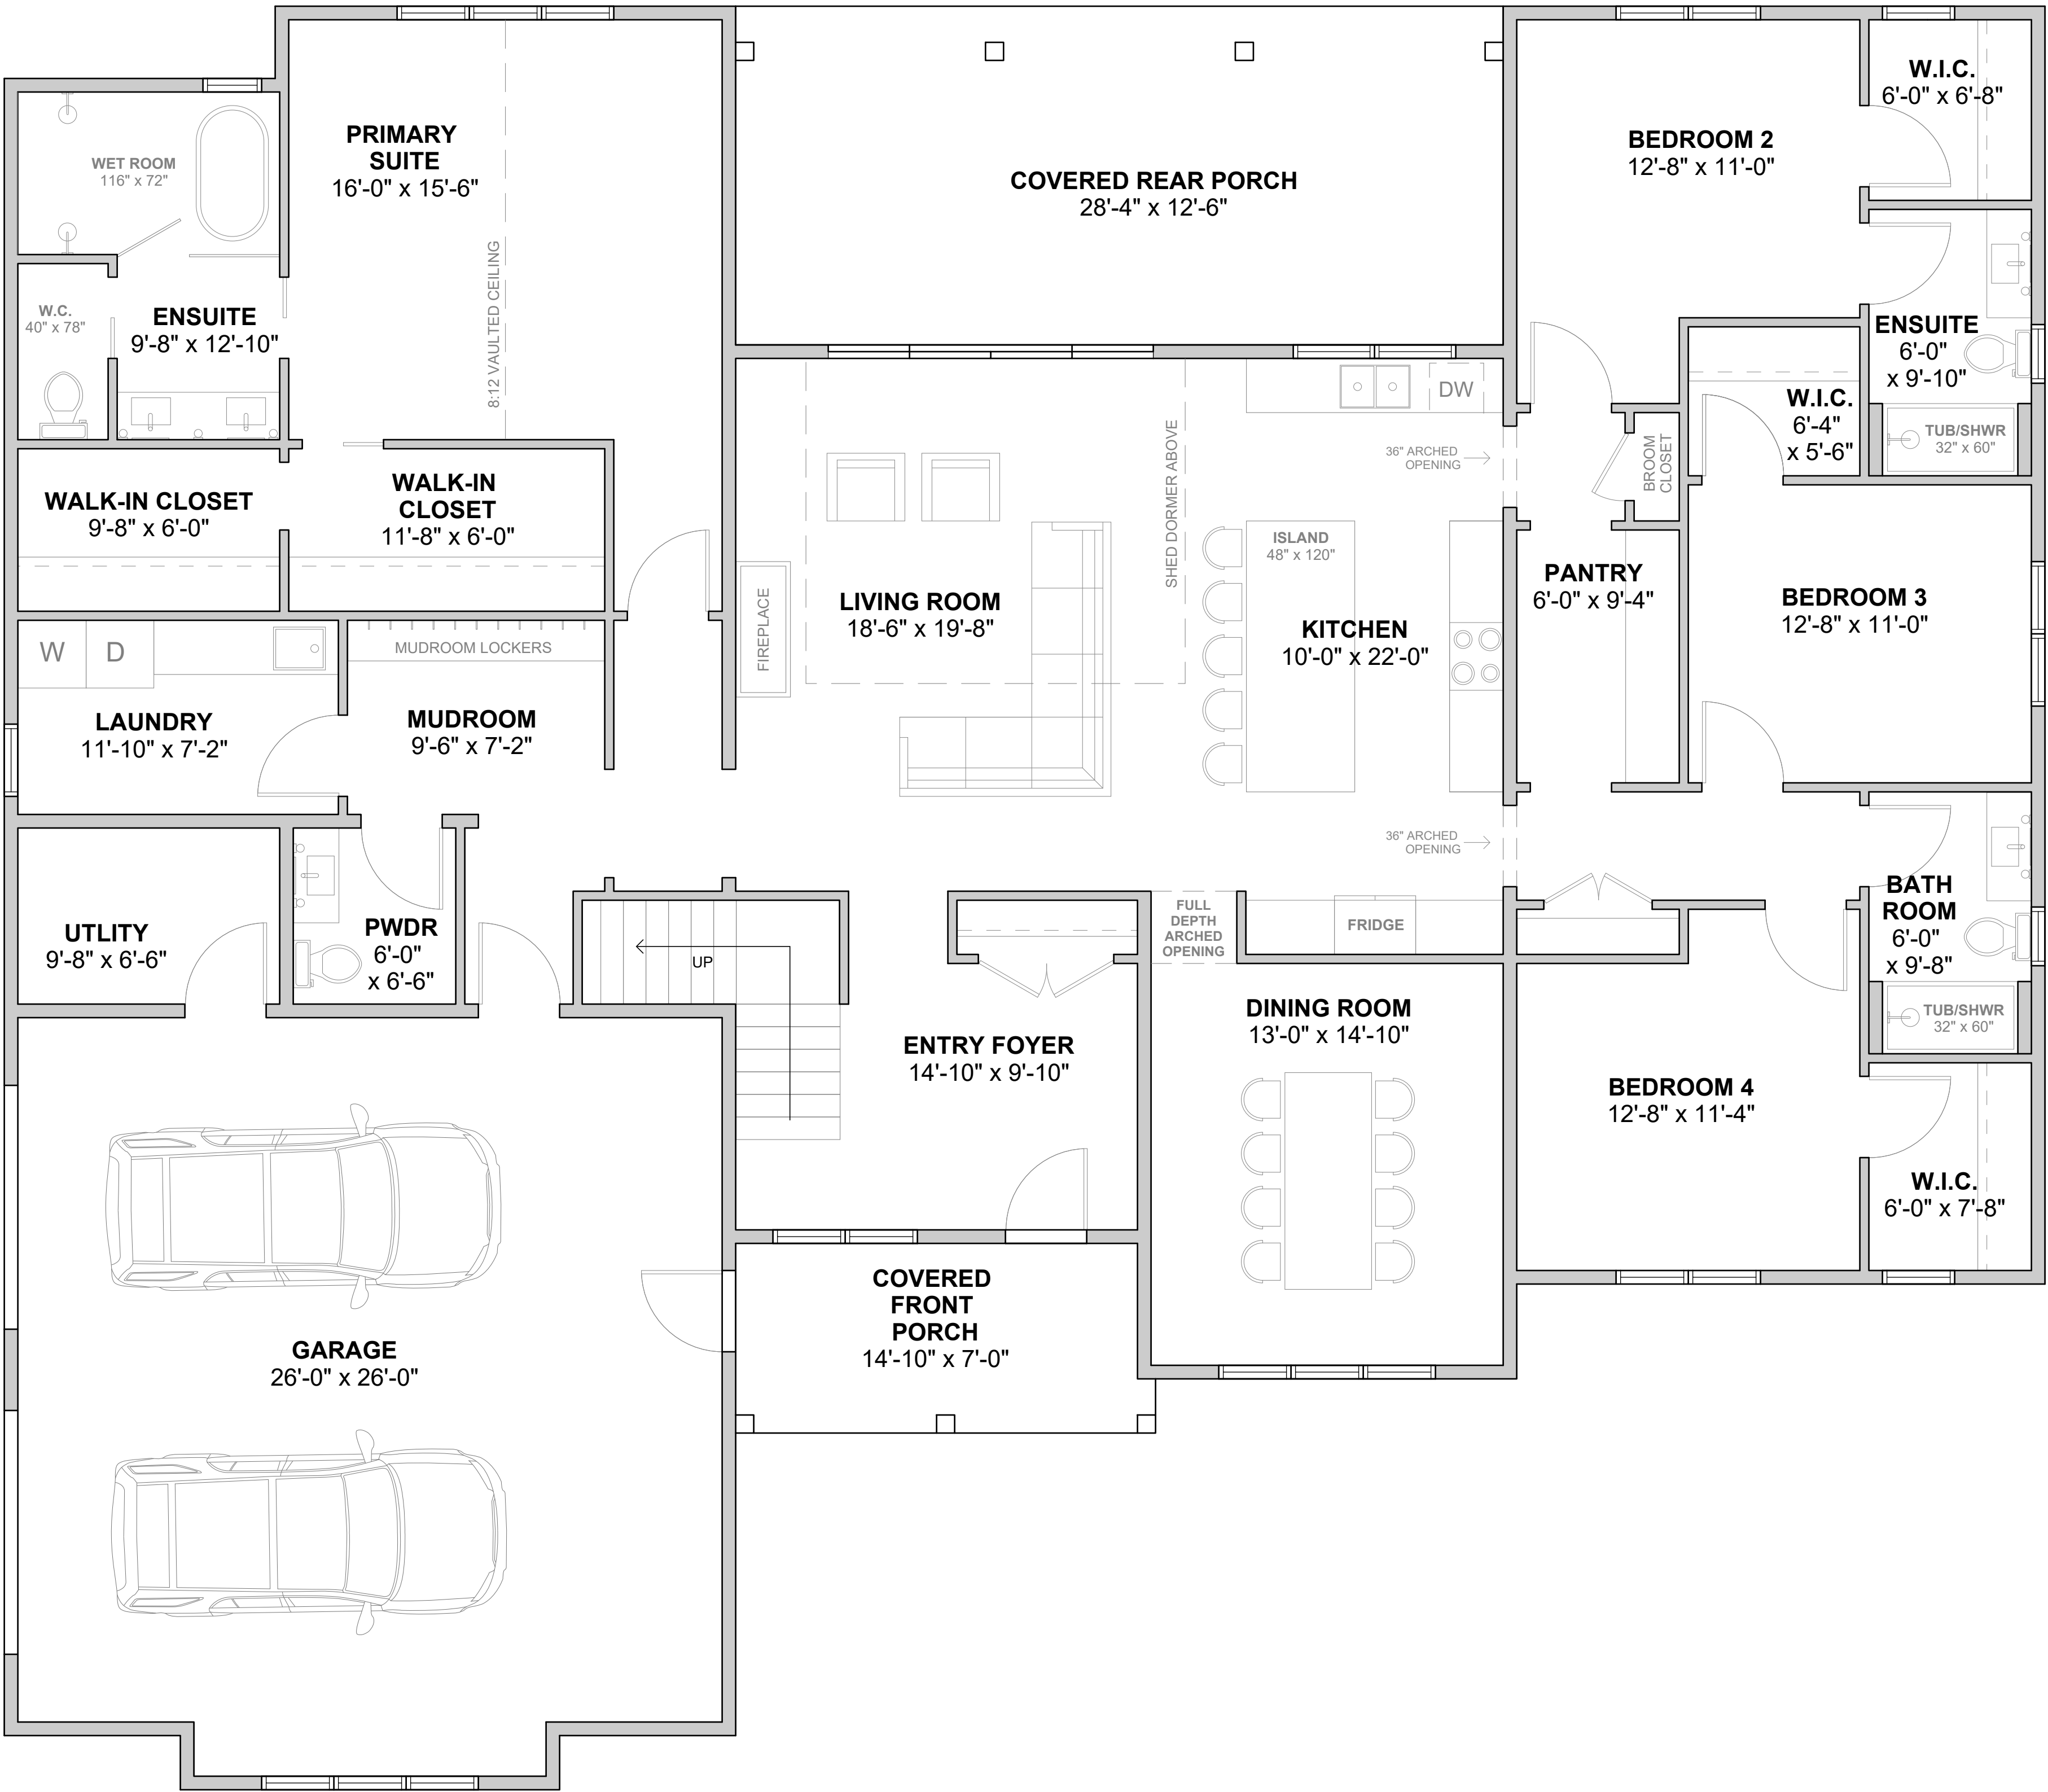

1 MAIN LEVEL FLOOR PLAN
SCALE 1/4"=1'-0"

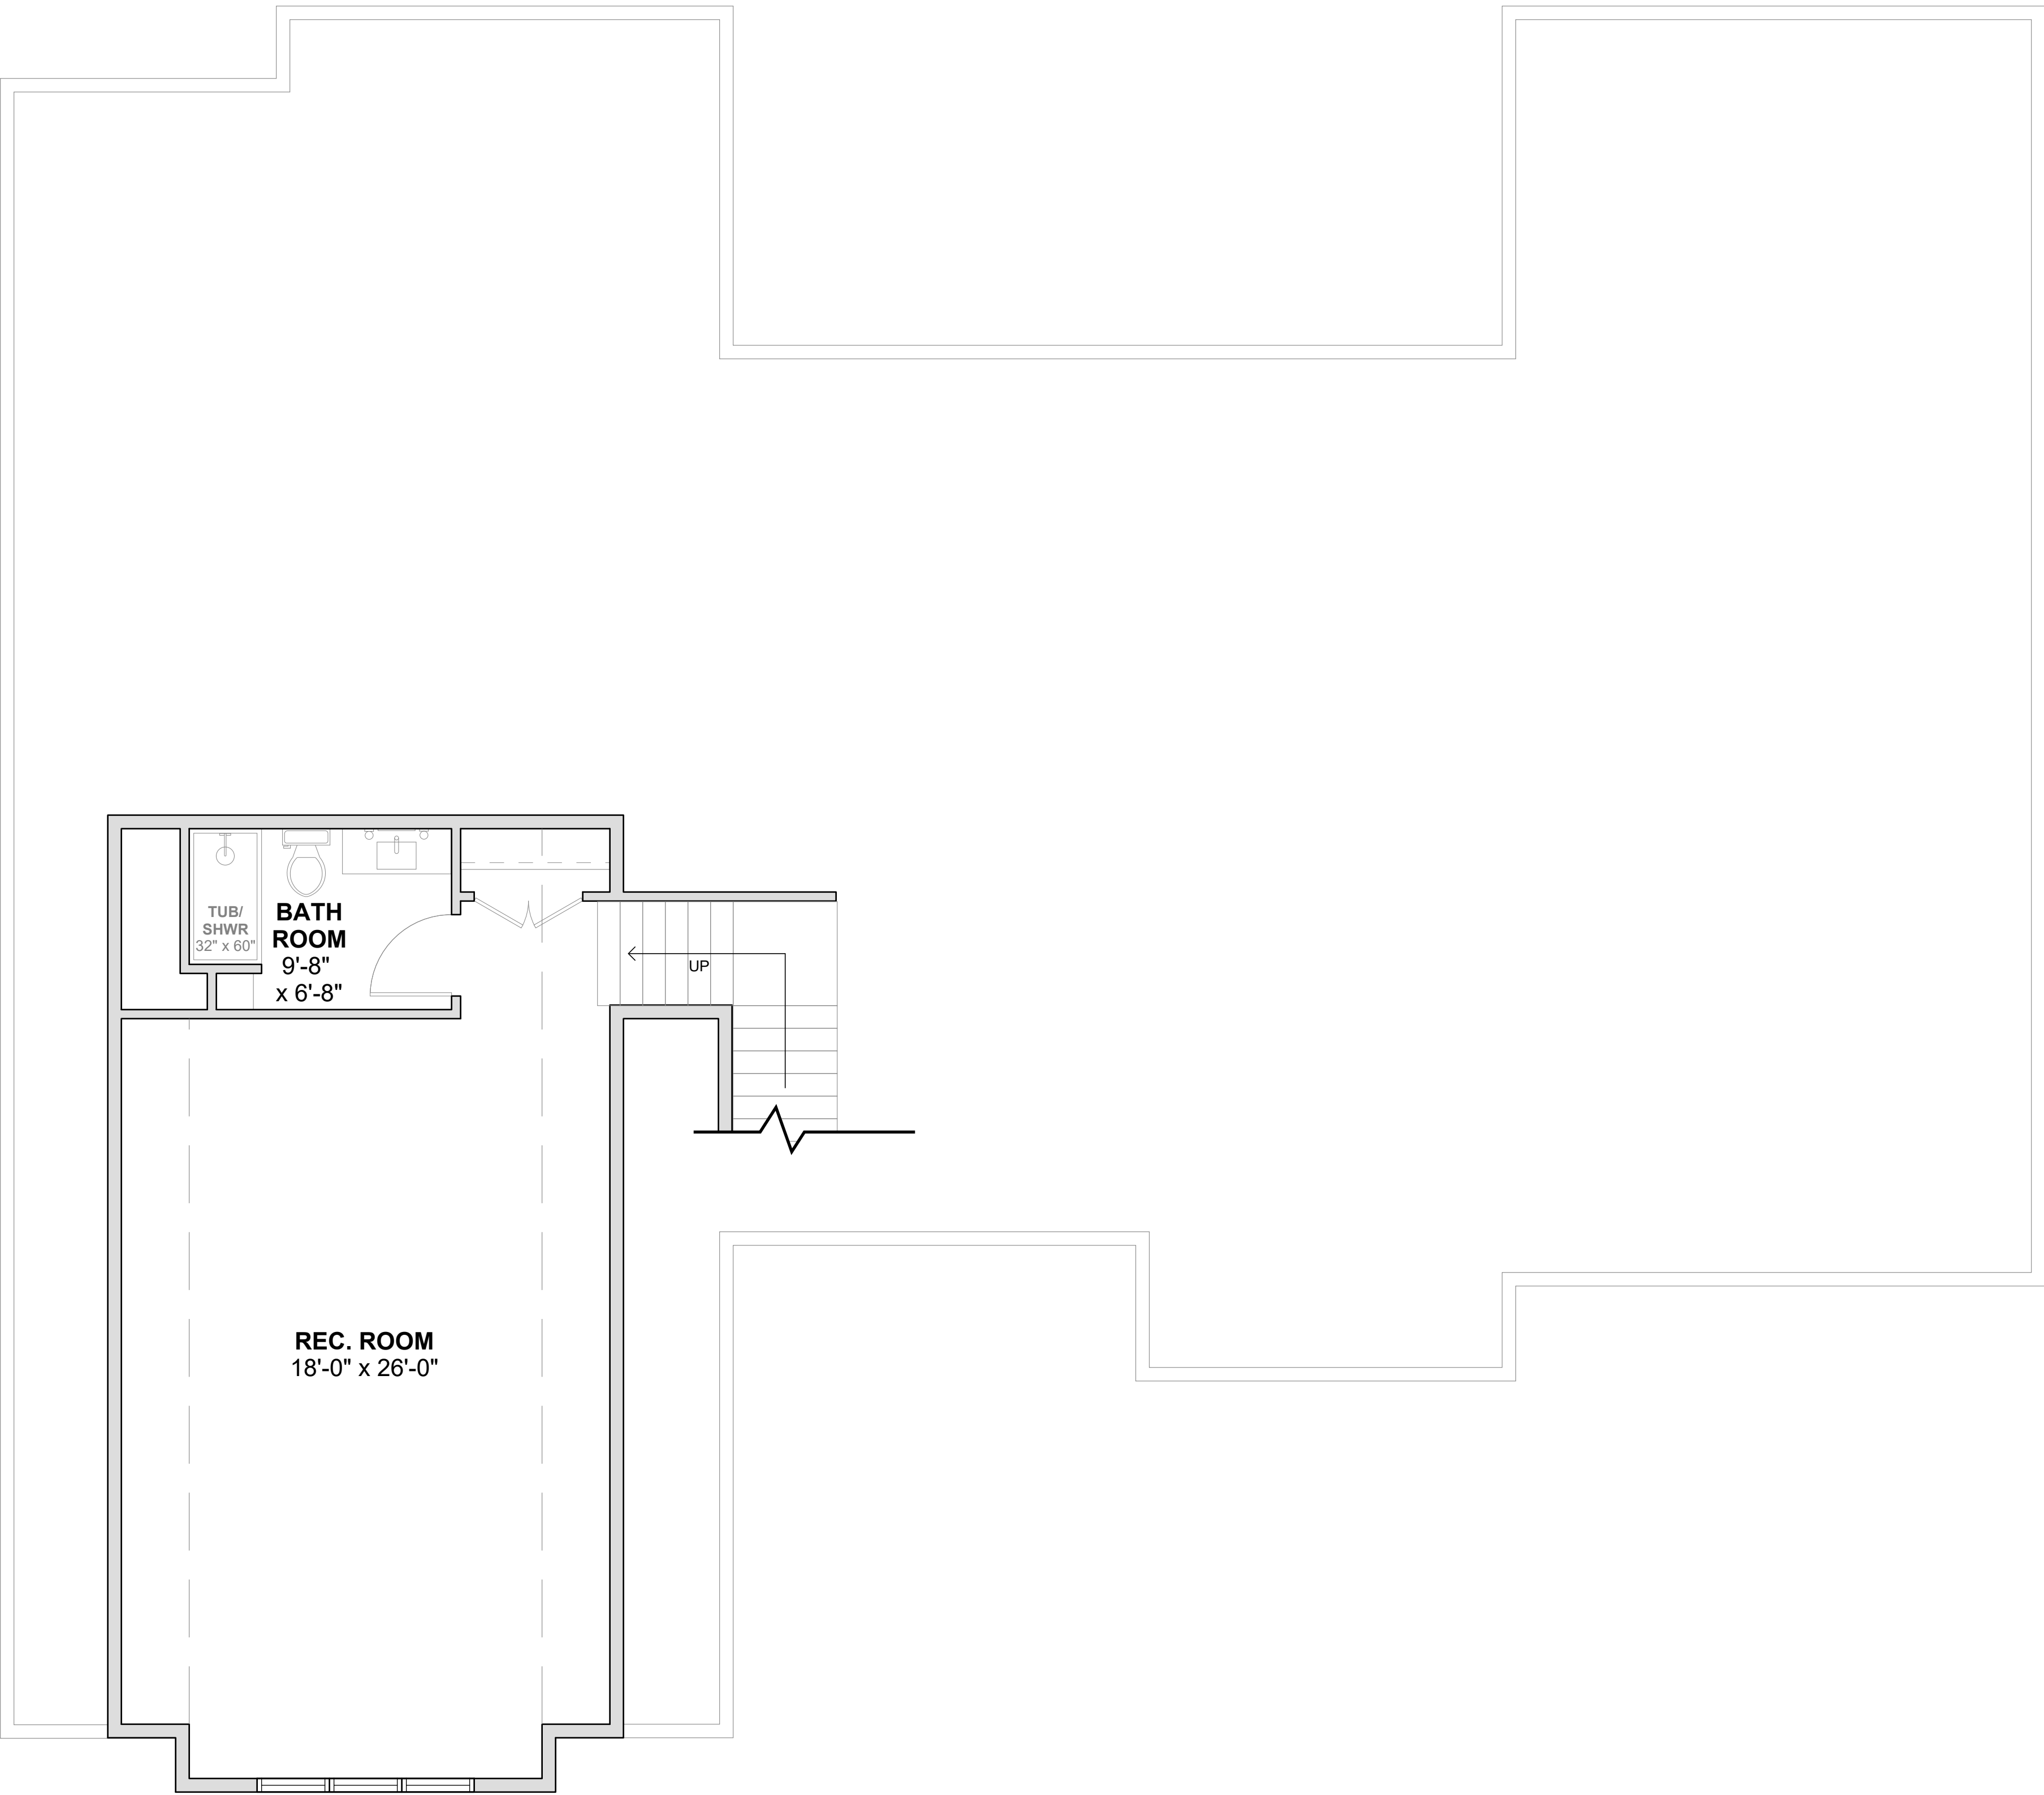

1 LOFT LEVEL FLOOR PLAN
SCALE 1/4"=1'-0"

HIGHGATE CONSTRUCTION
2 BLUEWATER ROAD
UNIT 108, BEDFORD, N.S.
INFO@HIGHGATECONSTRUCTION.CA
HOMESBYHIGHGATE.CA

LEGEND	
DW	DISHWASHER
AH	ATTIC HATCH
W/D	WASHER/DRYER
SD	SMOKE ALARM
CO	CO2 DETECTOR
W.C.	WATER CLOSET
HWT	HOT WATER TANK
HRV	HEAT RECOVERY UNIT
BF	BAR FRIDGE

ADDRESS
LOT 63 CANOE CRESENT
HAMMONDS PLAINS N.S.

PROJECT
CC63

DRAWN BY
AT

ISSUE
03 DEC 2024

RE-ISSUE
12 AUG 2025

DESCRIPTION
LOFT LEVEL FLOOR PLAN