




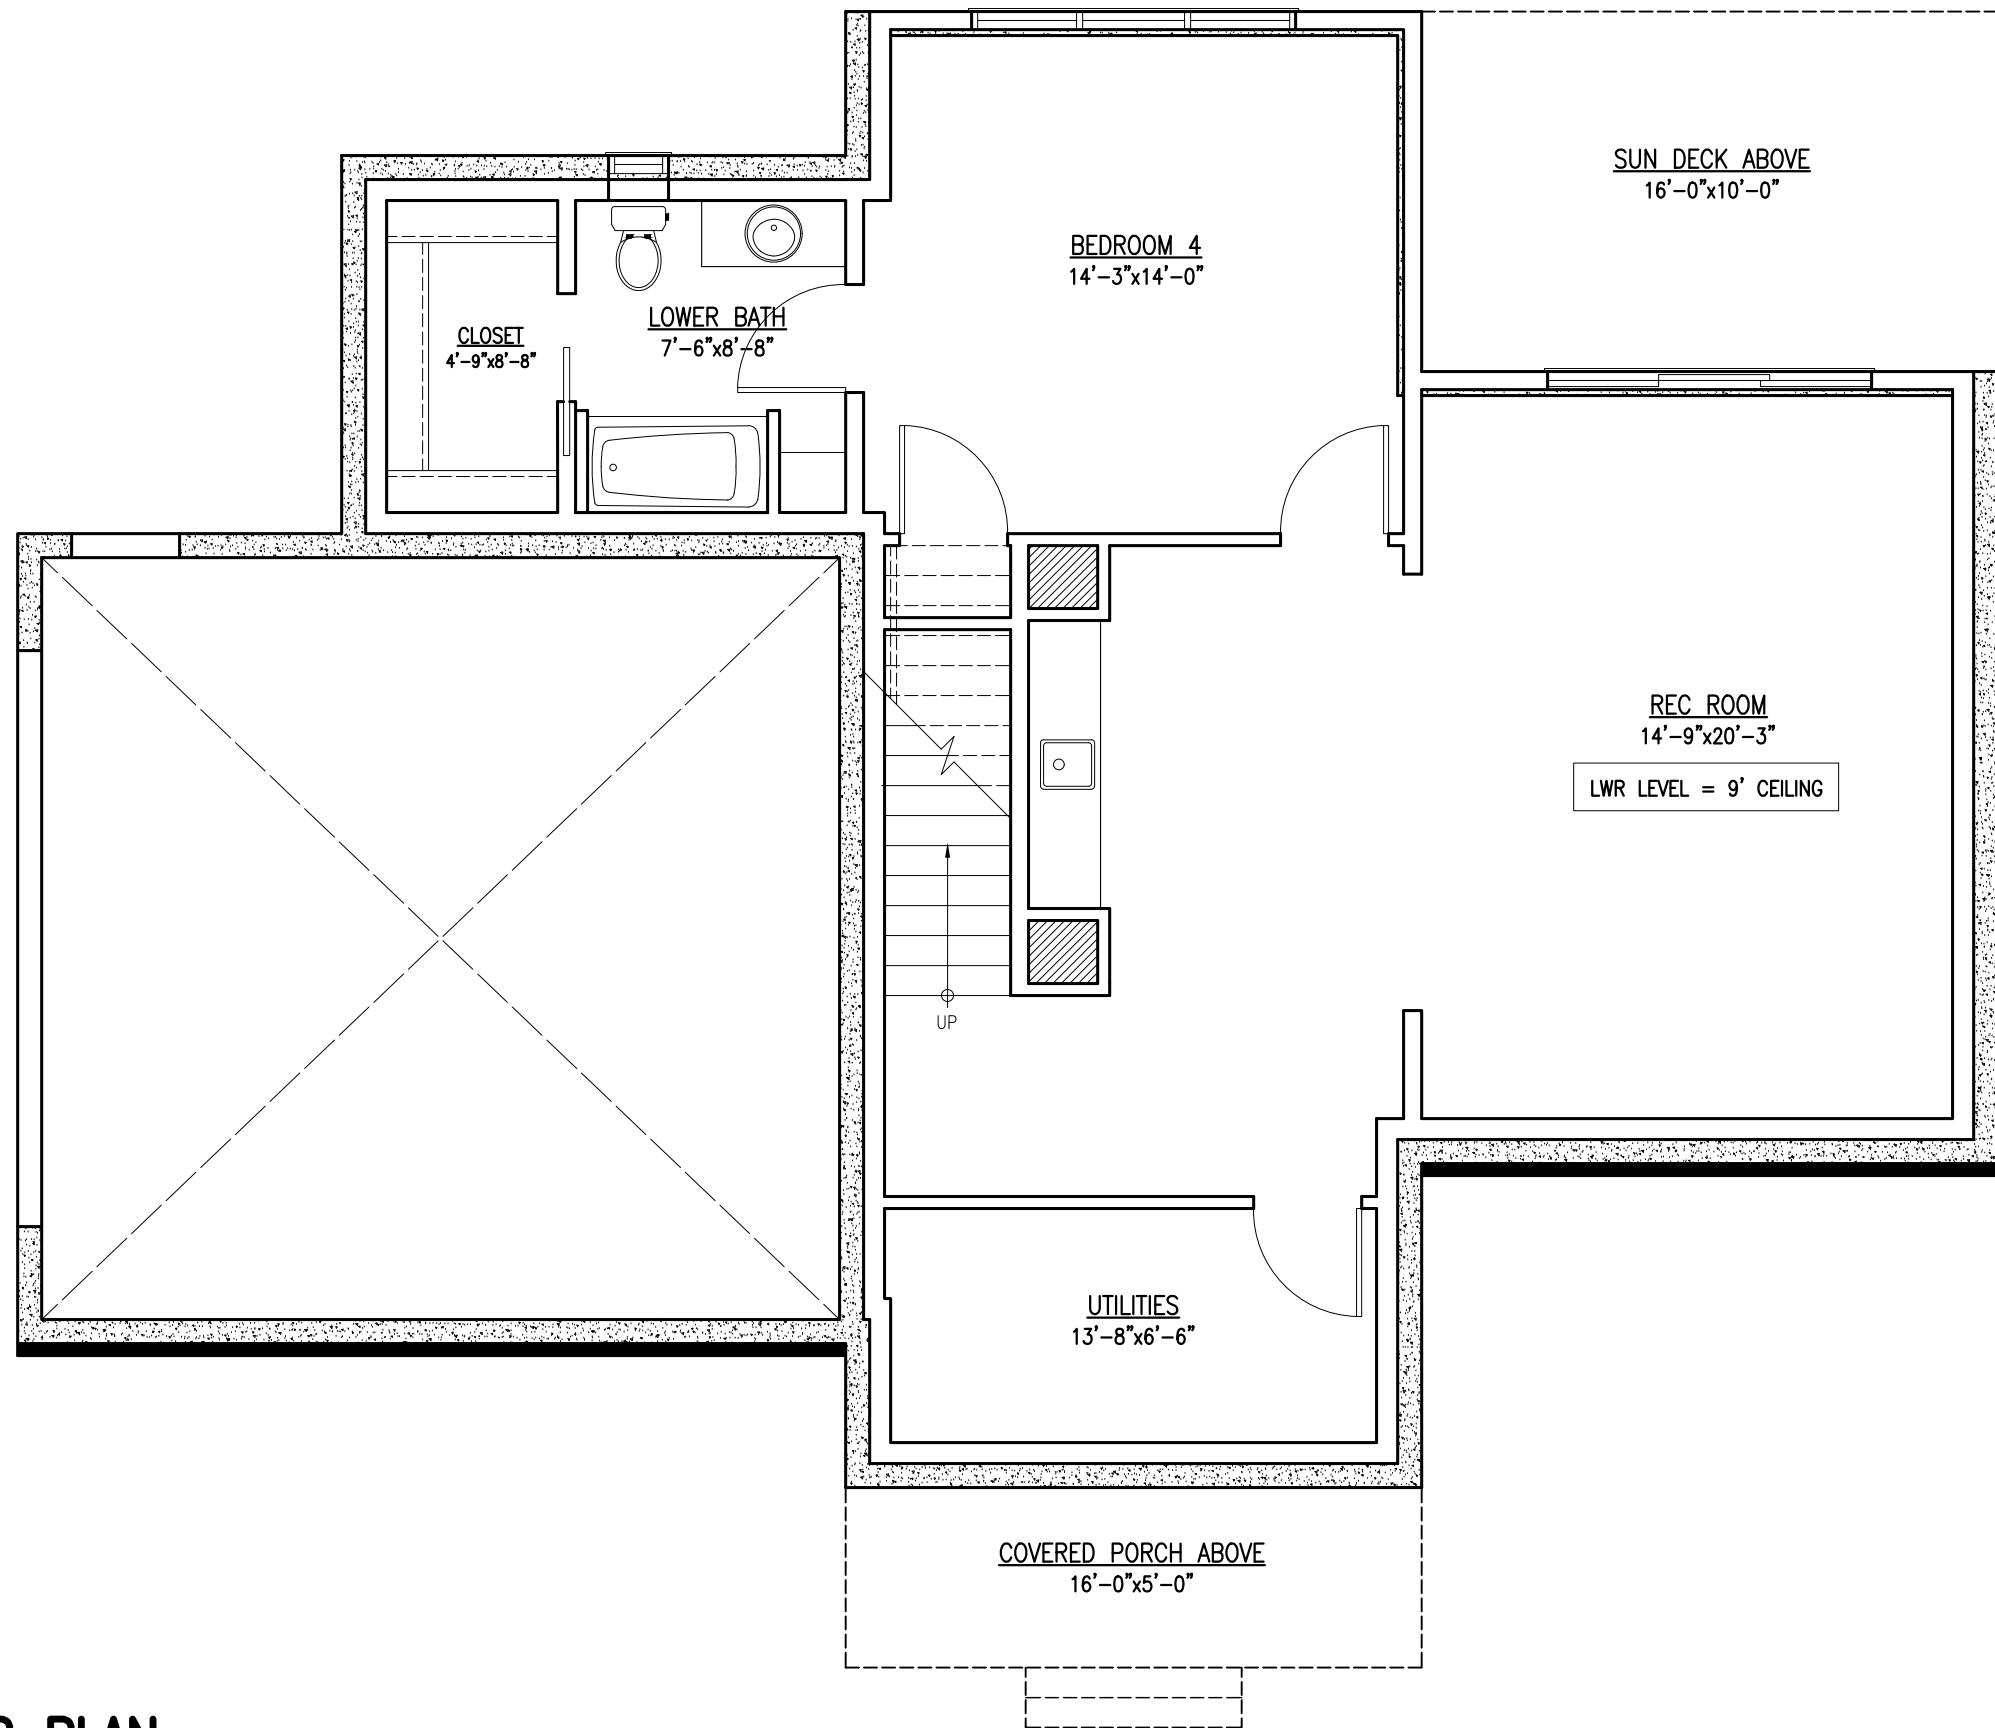

BASEMENT FLOOR PLAN
BASEMENT AREA: 1,168 SF

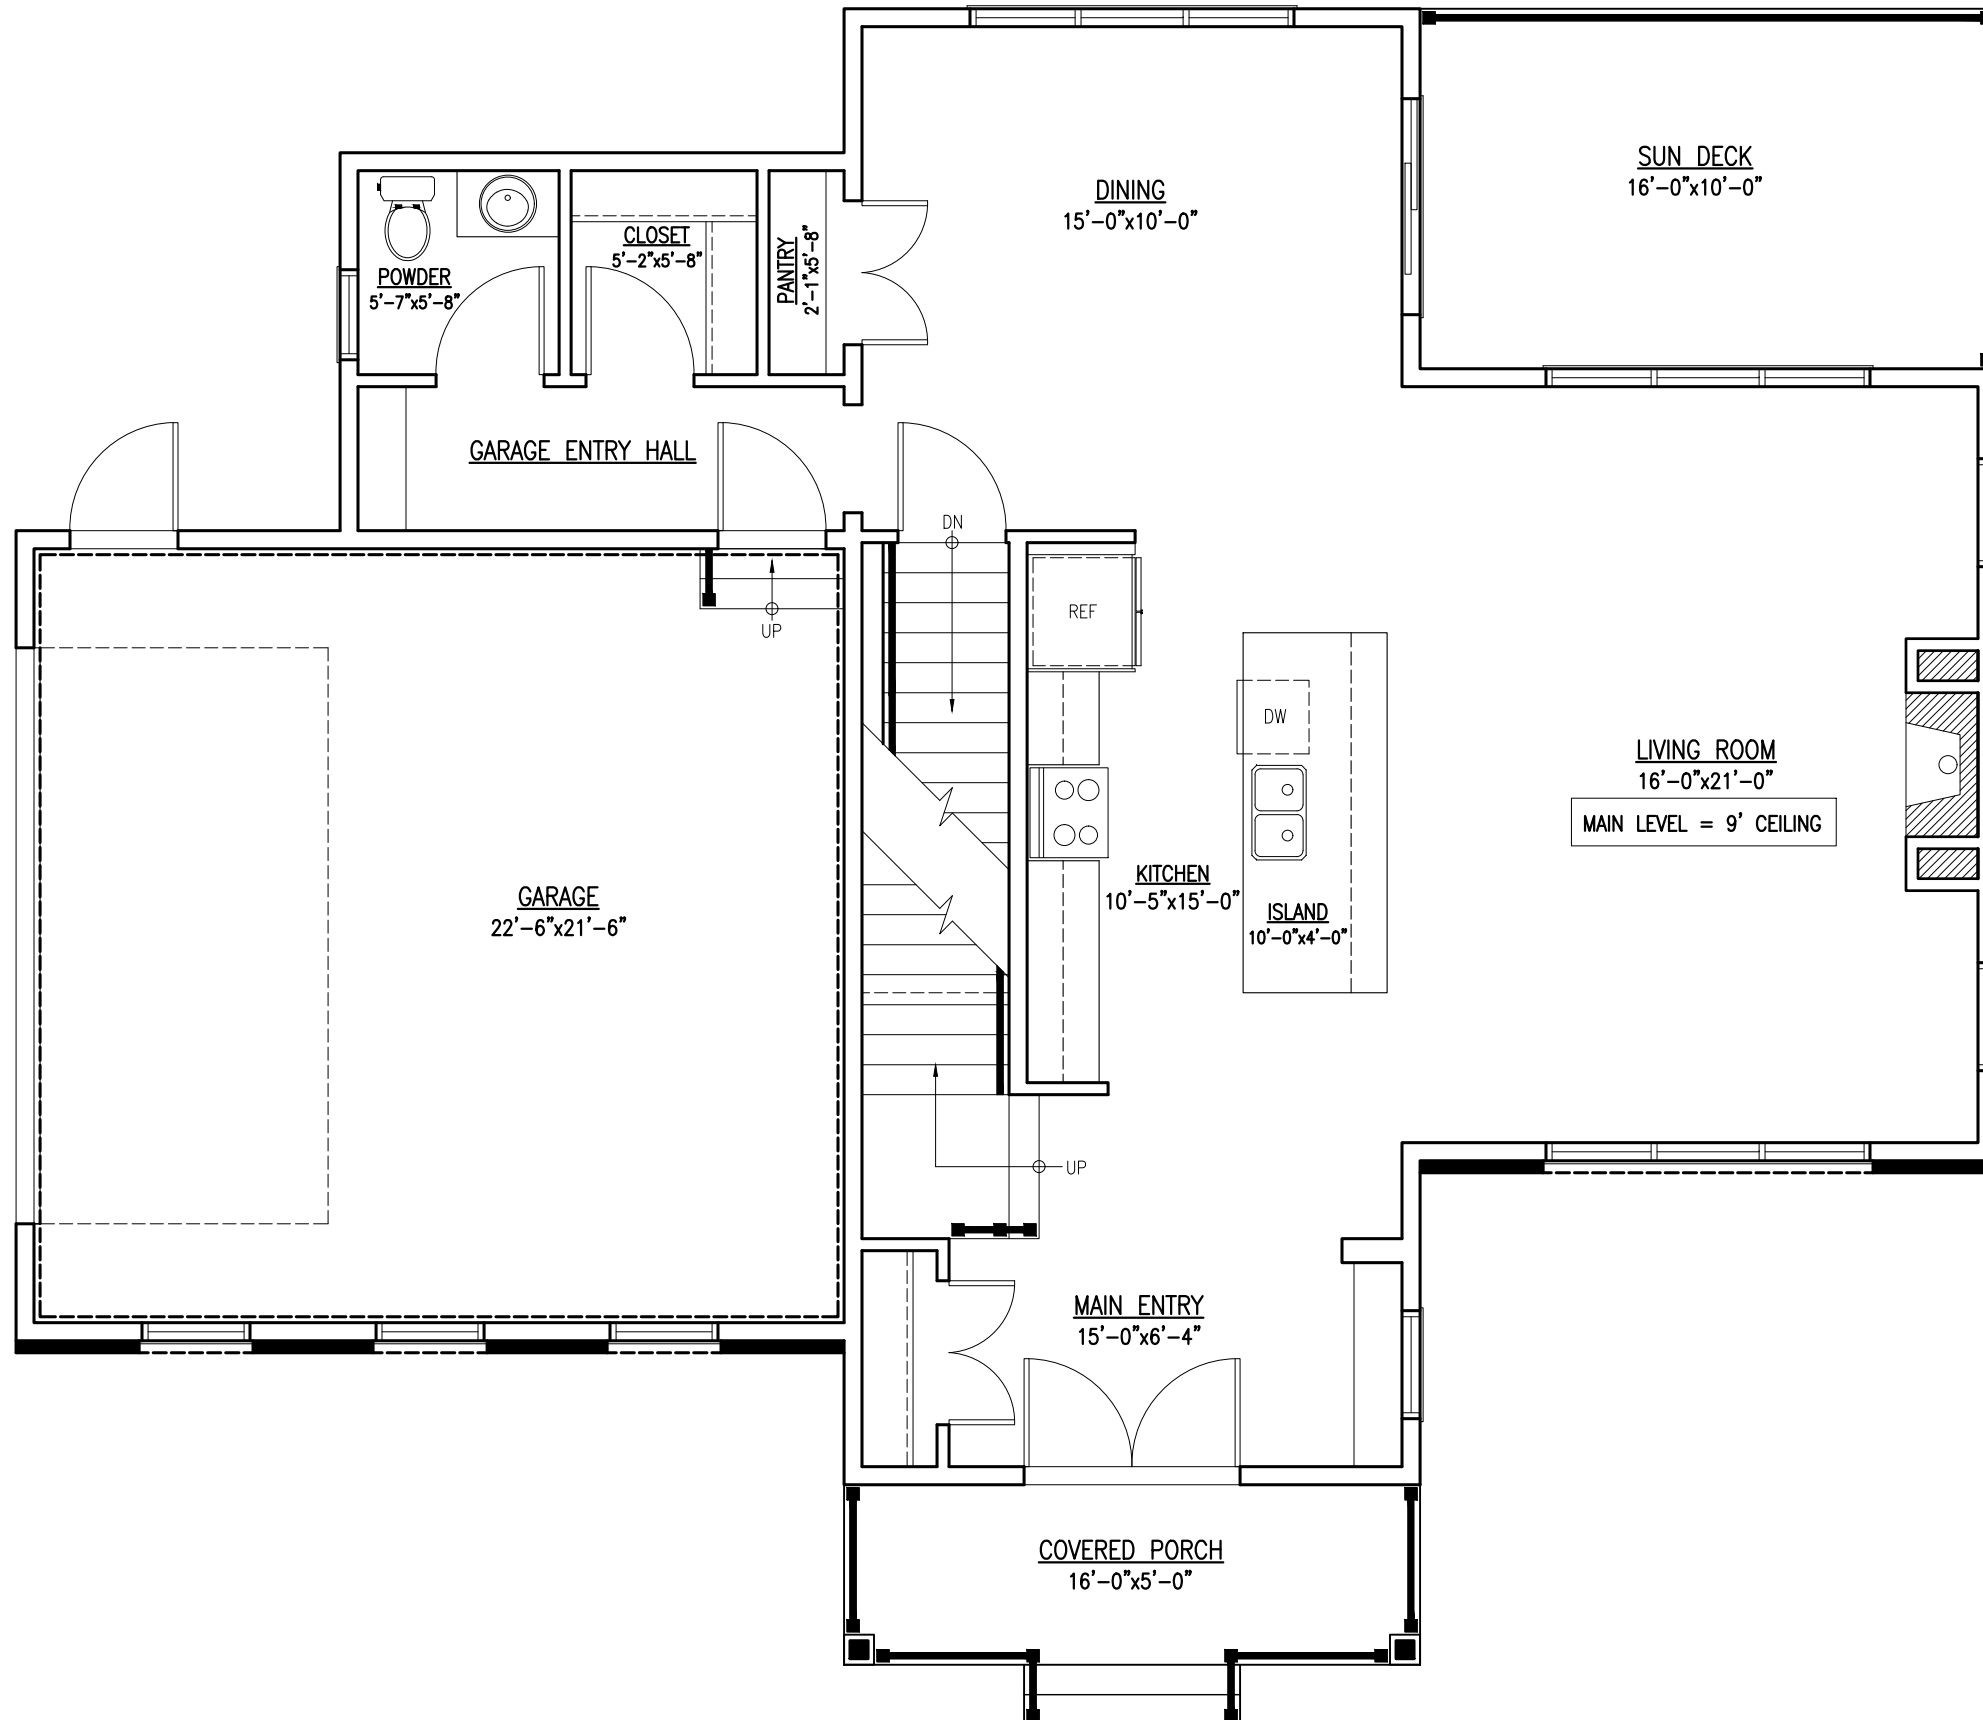

FIRST FLOOR PLAN
FIRST FLOOR AREA: 1,168 SF
GARAGE AREA: 505 SF

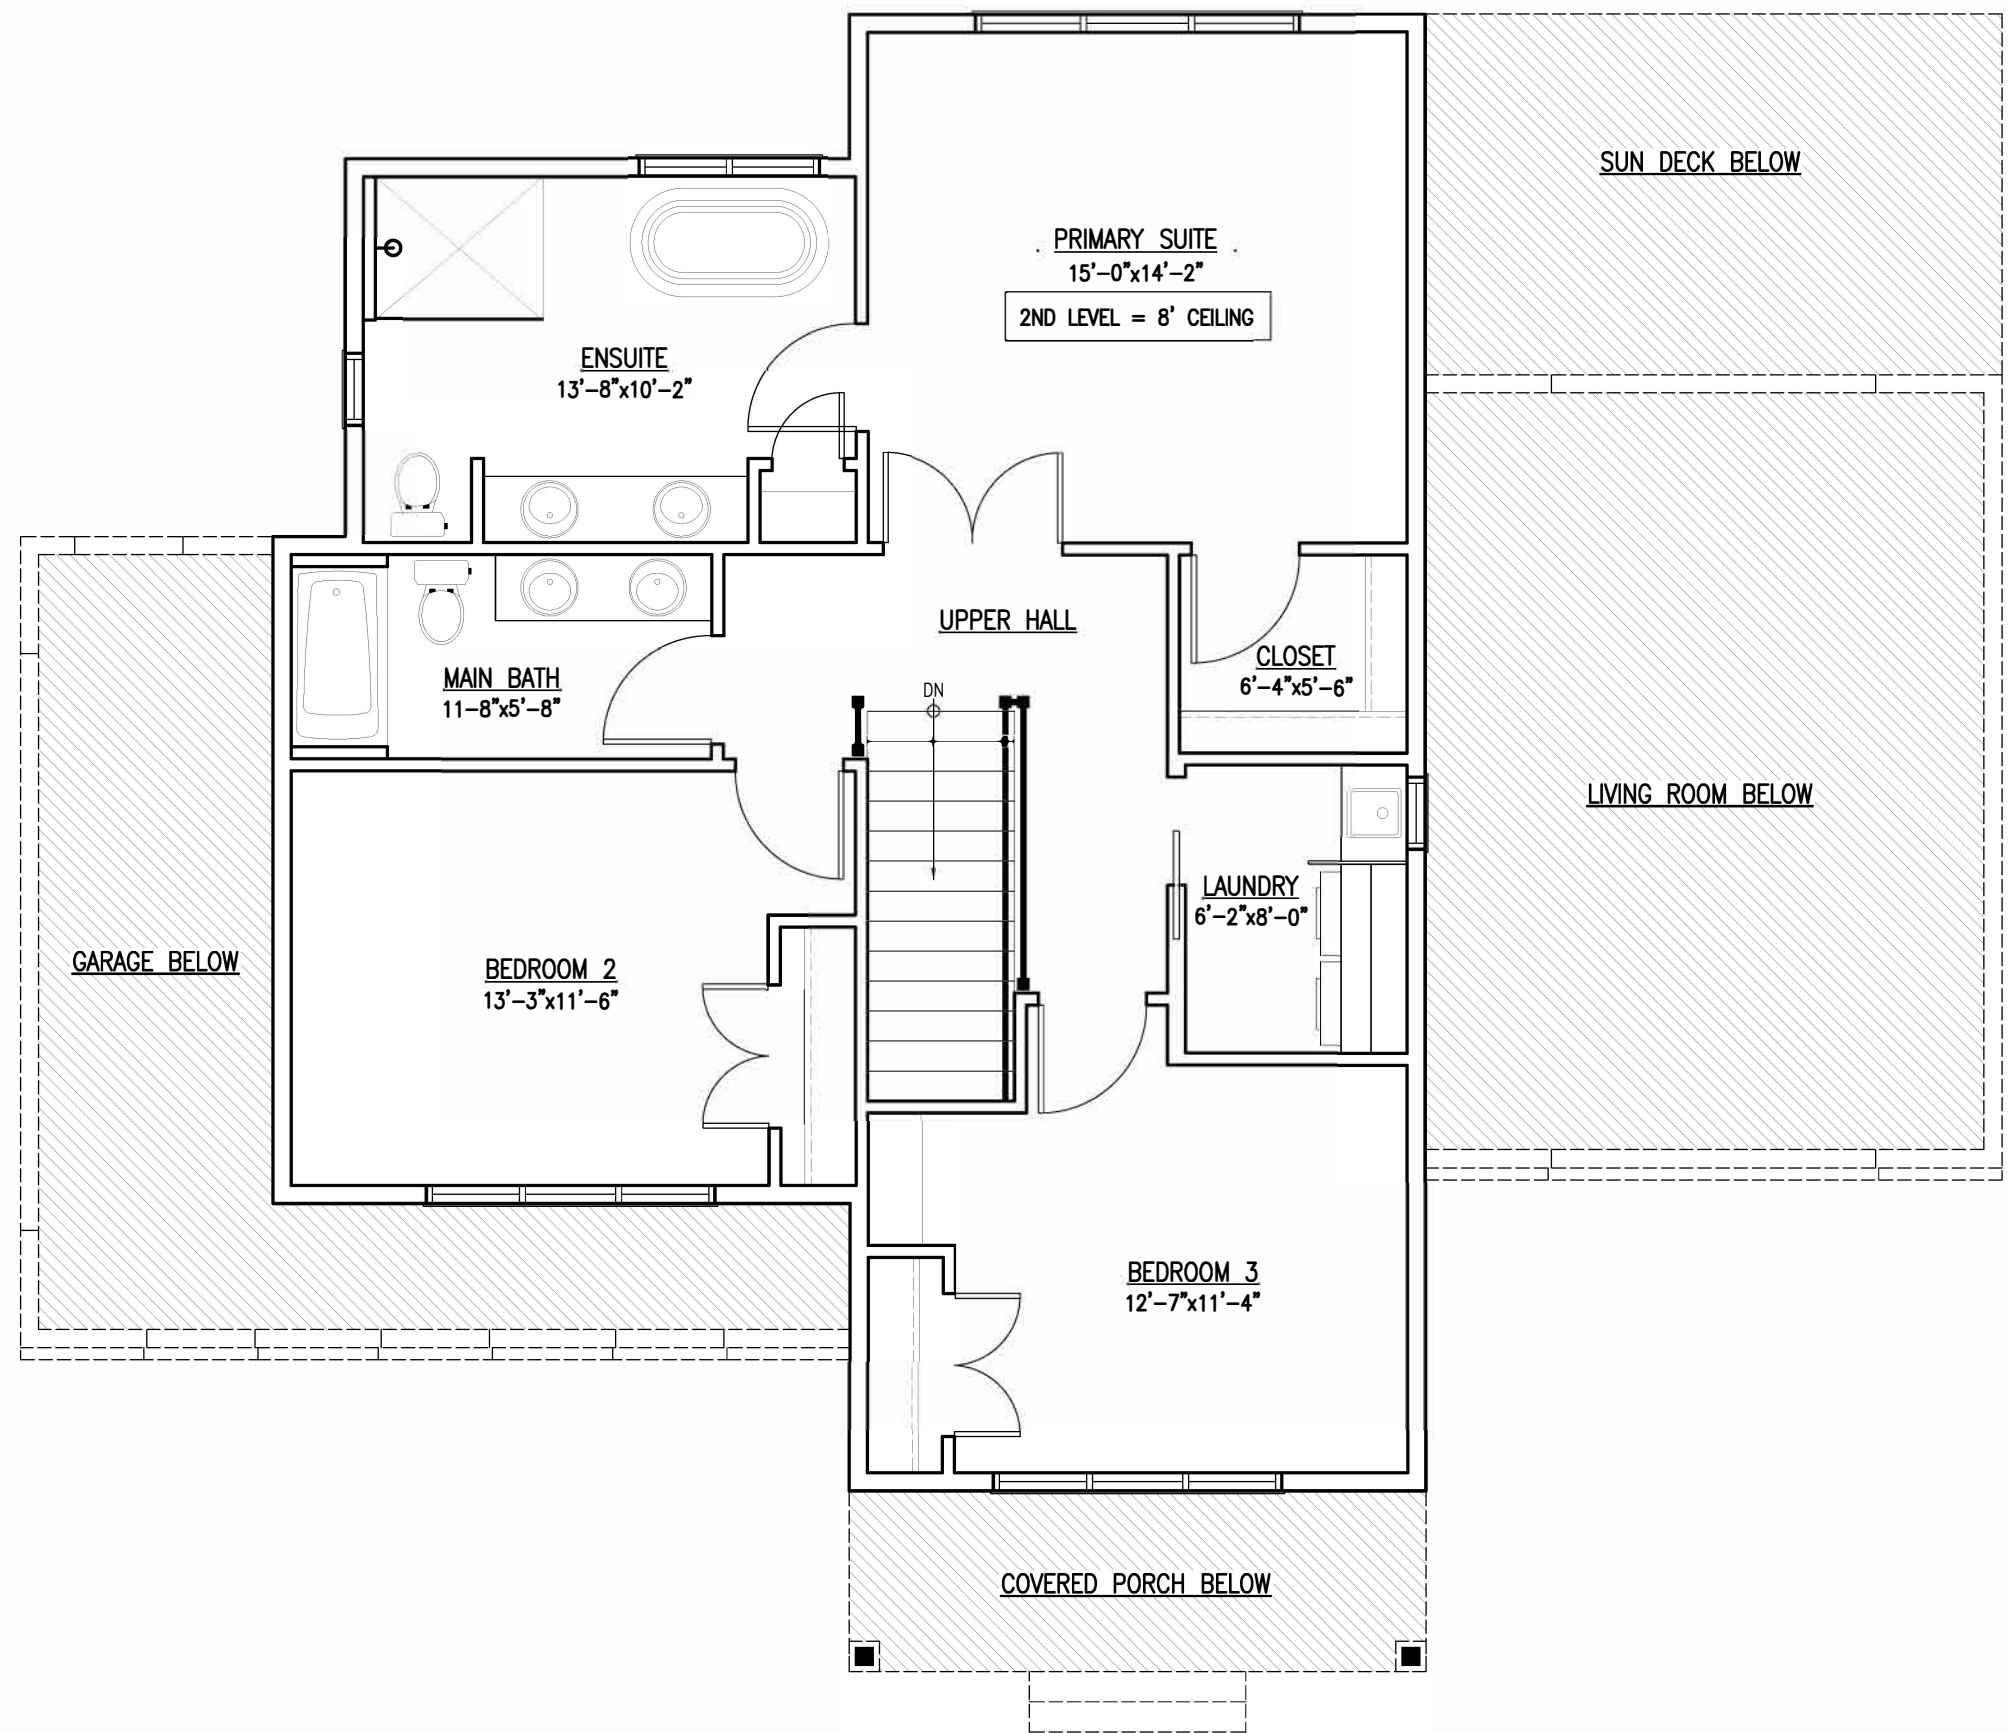

SECOND FLOOR PLAN
SECOND FLOOR AREA: 1,099 SF



project name:
**LOT 02
PRETTYBIRD LANE**
drawing name:
FLOOR PLAN